
















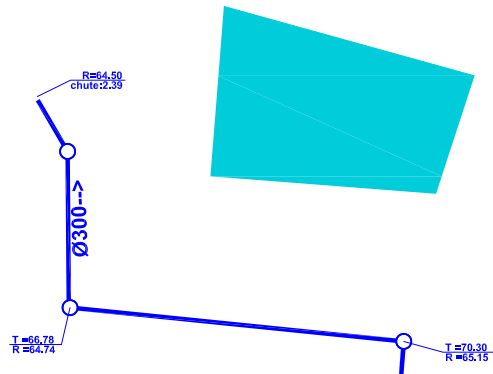


LEGENDE ASSAINISSEMENT

-  RESEAU EP BA PROJETE
-  RESEAU EU FONTE Ø200 PROJETE
-  BRANCHEMENT EP PVC Ø160
-  BRANCHEMENT EU PVC Ø125
-  CANIVEAU BETON TRAPEZOIDAL
-  CANIVEAU GRILLE 40x40
-  BOITE DE BRANCHEMENT EU 40x40
-  COTE TN
-  COTE PROJET

LEGENDE RESEAUX

-  RESEAU FT EXISTANT
-  RESEAU FT PROJETE
-  RESEAU GAZ EXISTANT
-  RESEAU EDF EXISTANT
-  RESEAU EDF PROJETE
-  RESEAU AEP EXISTANT
-  RESEAU AEP PROJETE
-  ECLAIRAGE + VIDEO SURVEILLANCE
2 FOURREAUX Ø90 + CUIVRE NU 25mm(2)




**TERRAIN BASSIN
1 079 m²**

SEPARATEUR A HYDROCARBURES

LIMITEUR DE DEBIT 10 l/s

VANNE DE FERMETURE

**VOIE D'ACCES
AUX OUVRAGES DU BASSIN
DE RETENTION (ENTRETIEN)**

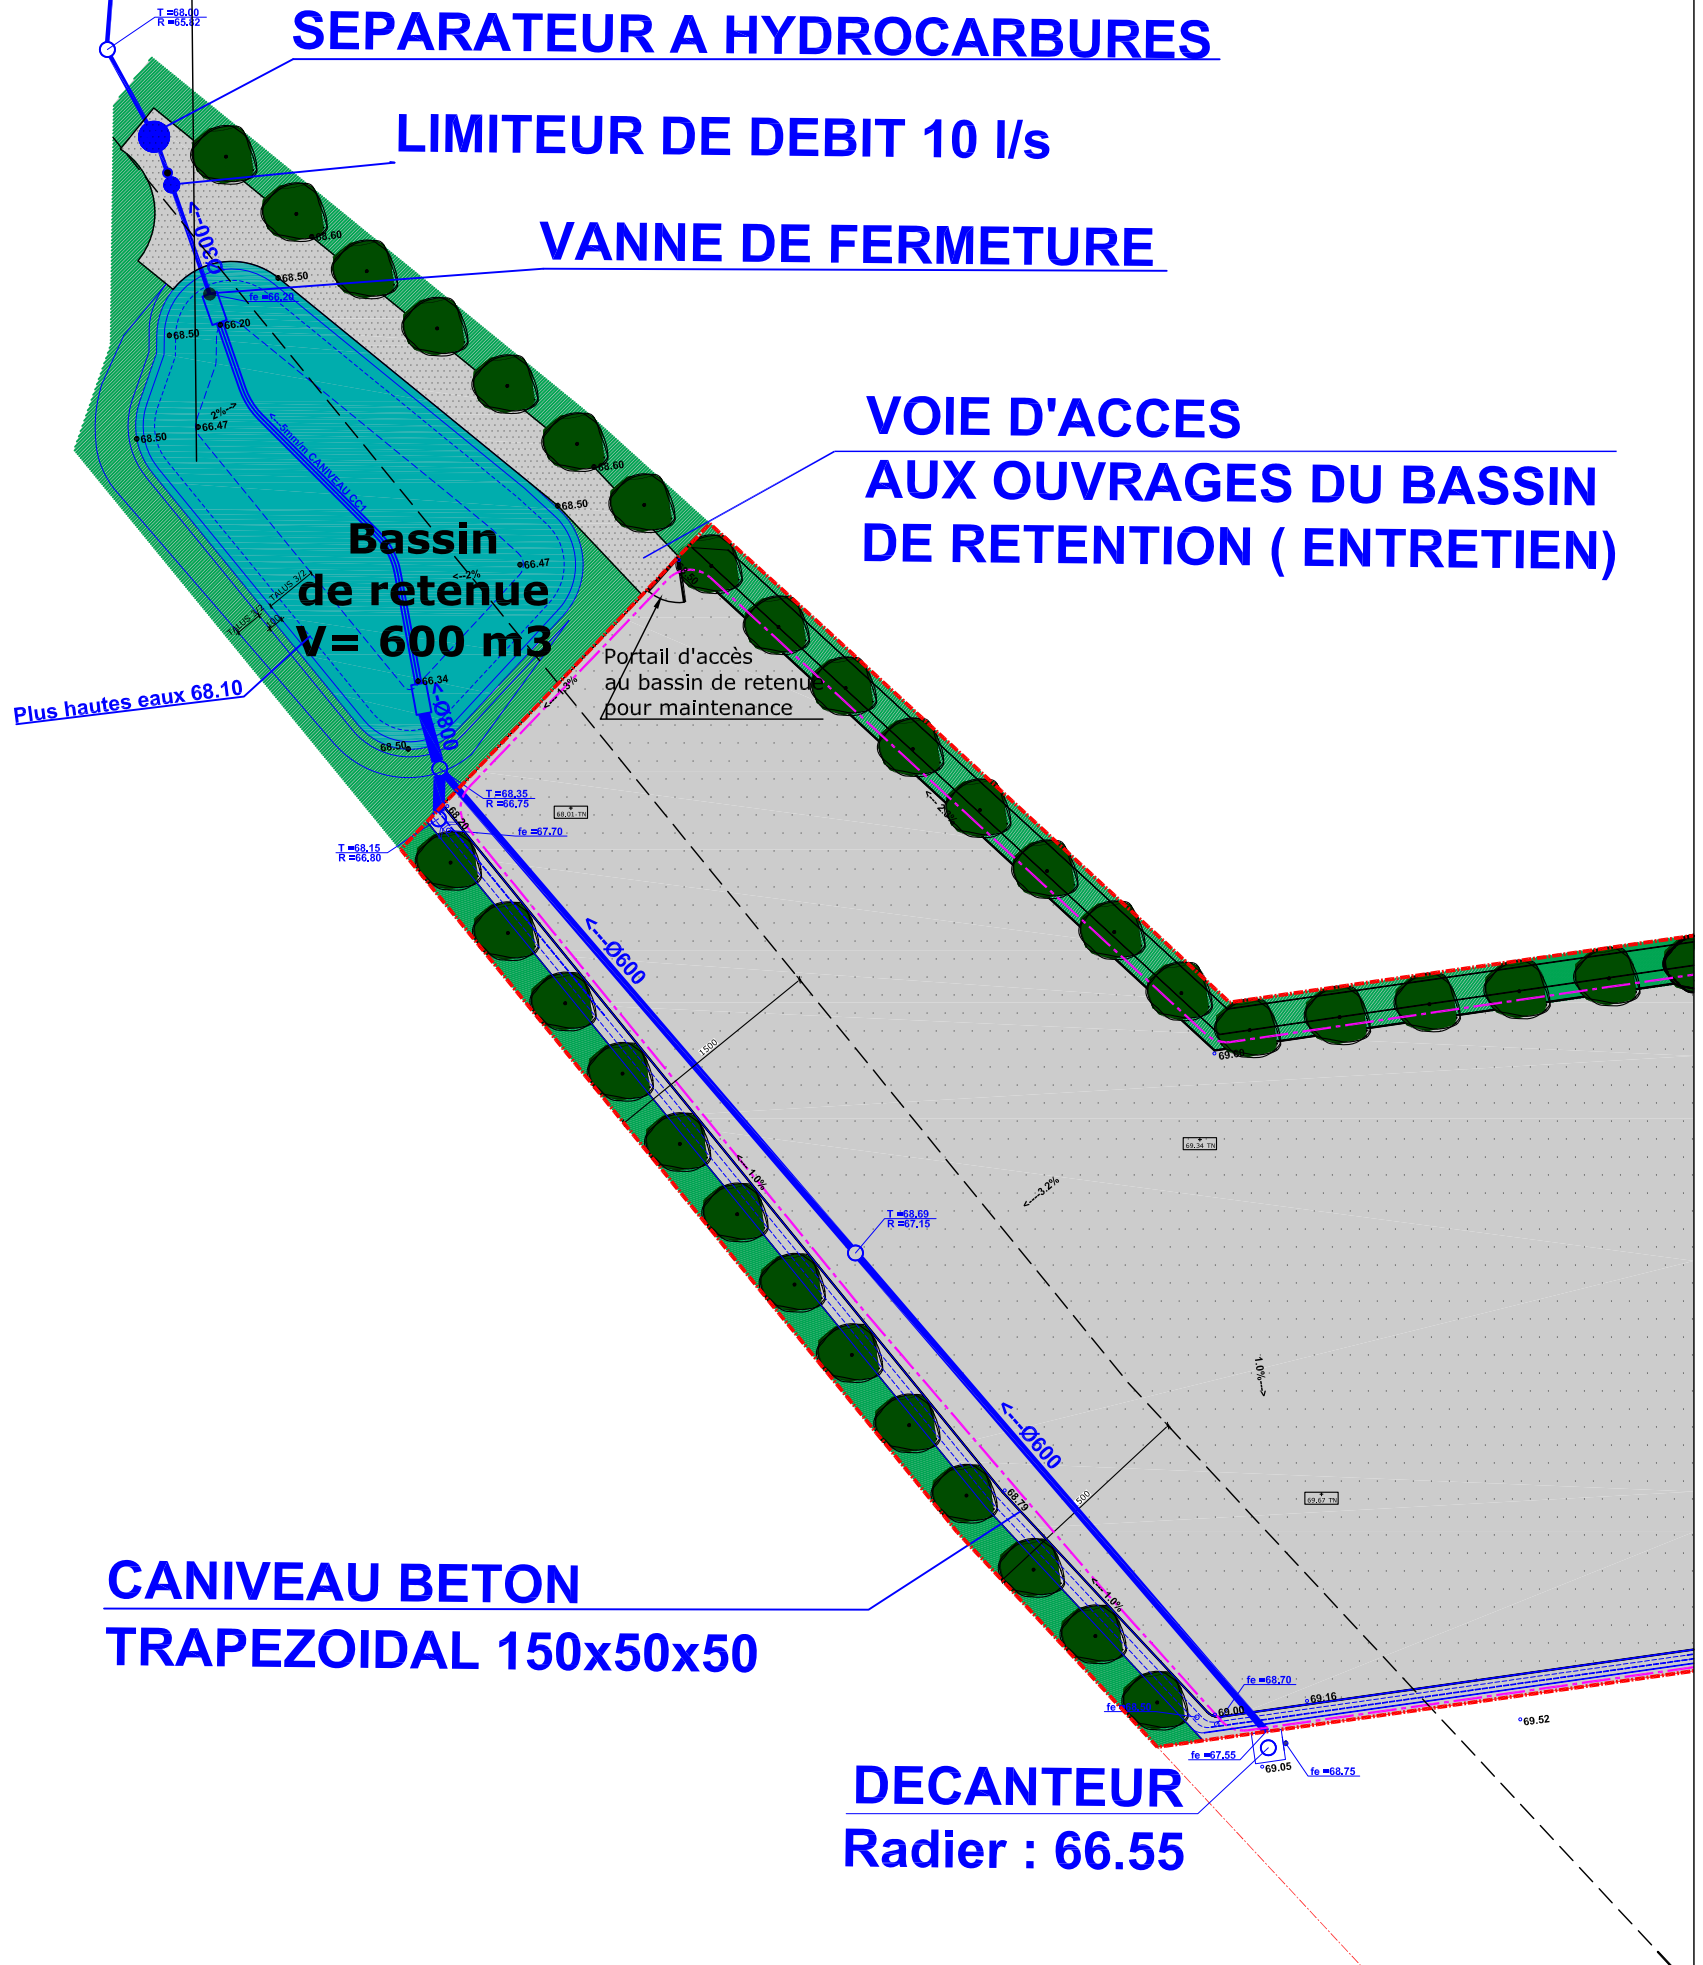

**CANIVEAU BETON
TRAPEZOIDAL 150x50x50**

**DECANTEUR
Radier : 66.55**

**BATIMENT ATELIER 2 "VIRUS AUTOMOBILES"
PLAN ANNEXE -B-**

VRD / BASSIN DE RETENUE

Ech. 1/ 500 - Juillet 2018