


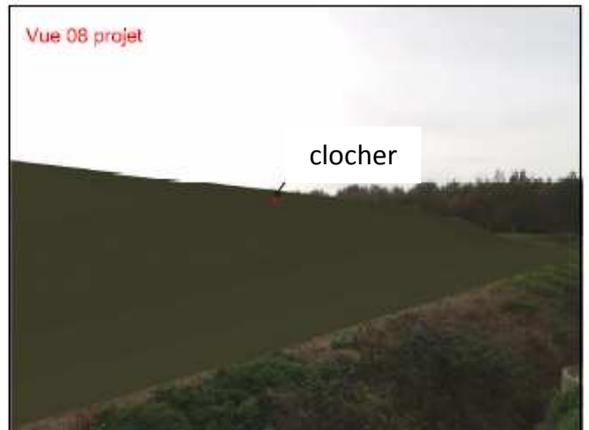
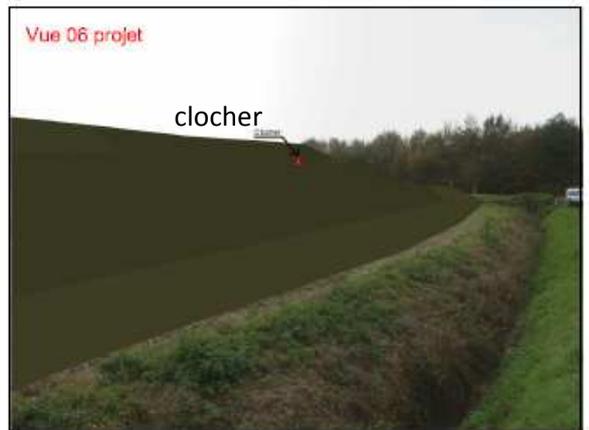
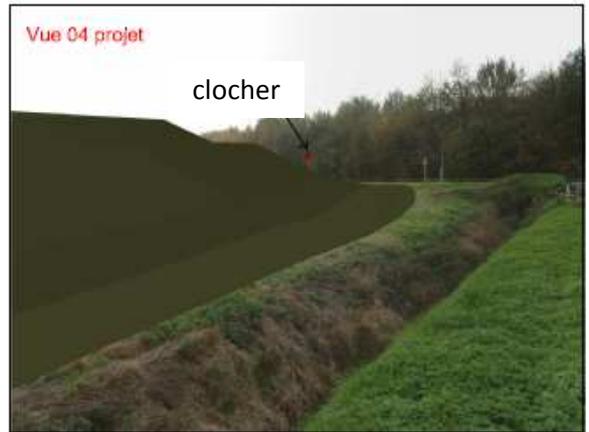
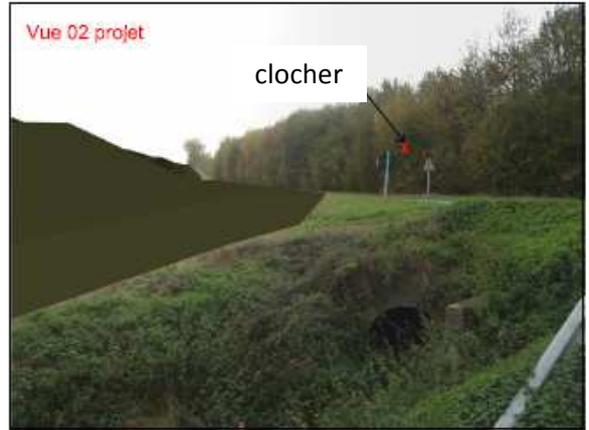
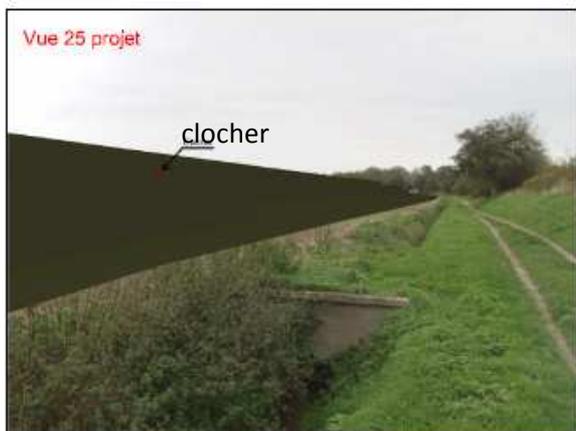
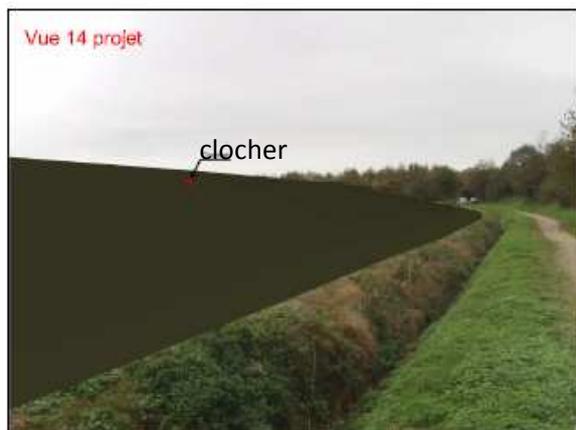


Perception du clocher de l'église de Puiseux-Village depuis la promenade de la fontaine Sainte-Geneviève

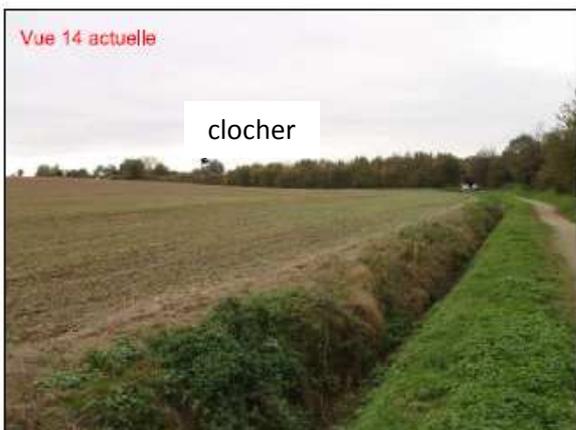

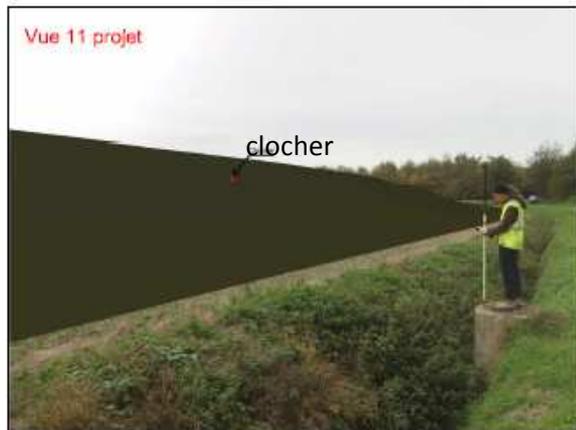

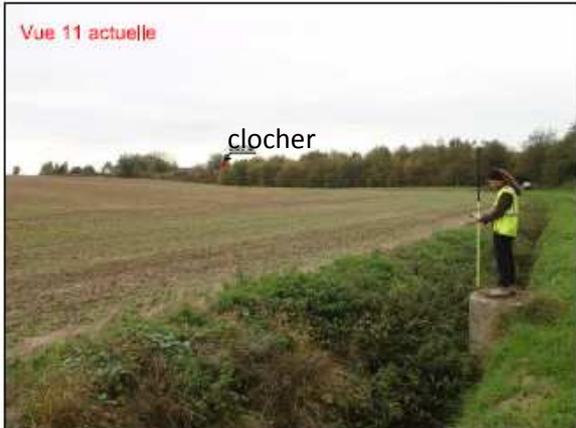


Rayon 500 m du clocher

Clocher Z = 151.00  
Tolt Z = 142.00

Route

Echelle X : 1/2000  
Echelle Z : 1/2000

Plan Comp : 83,5

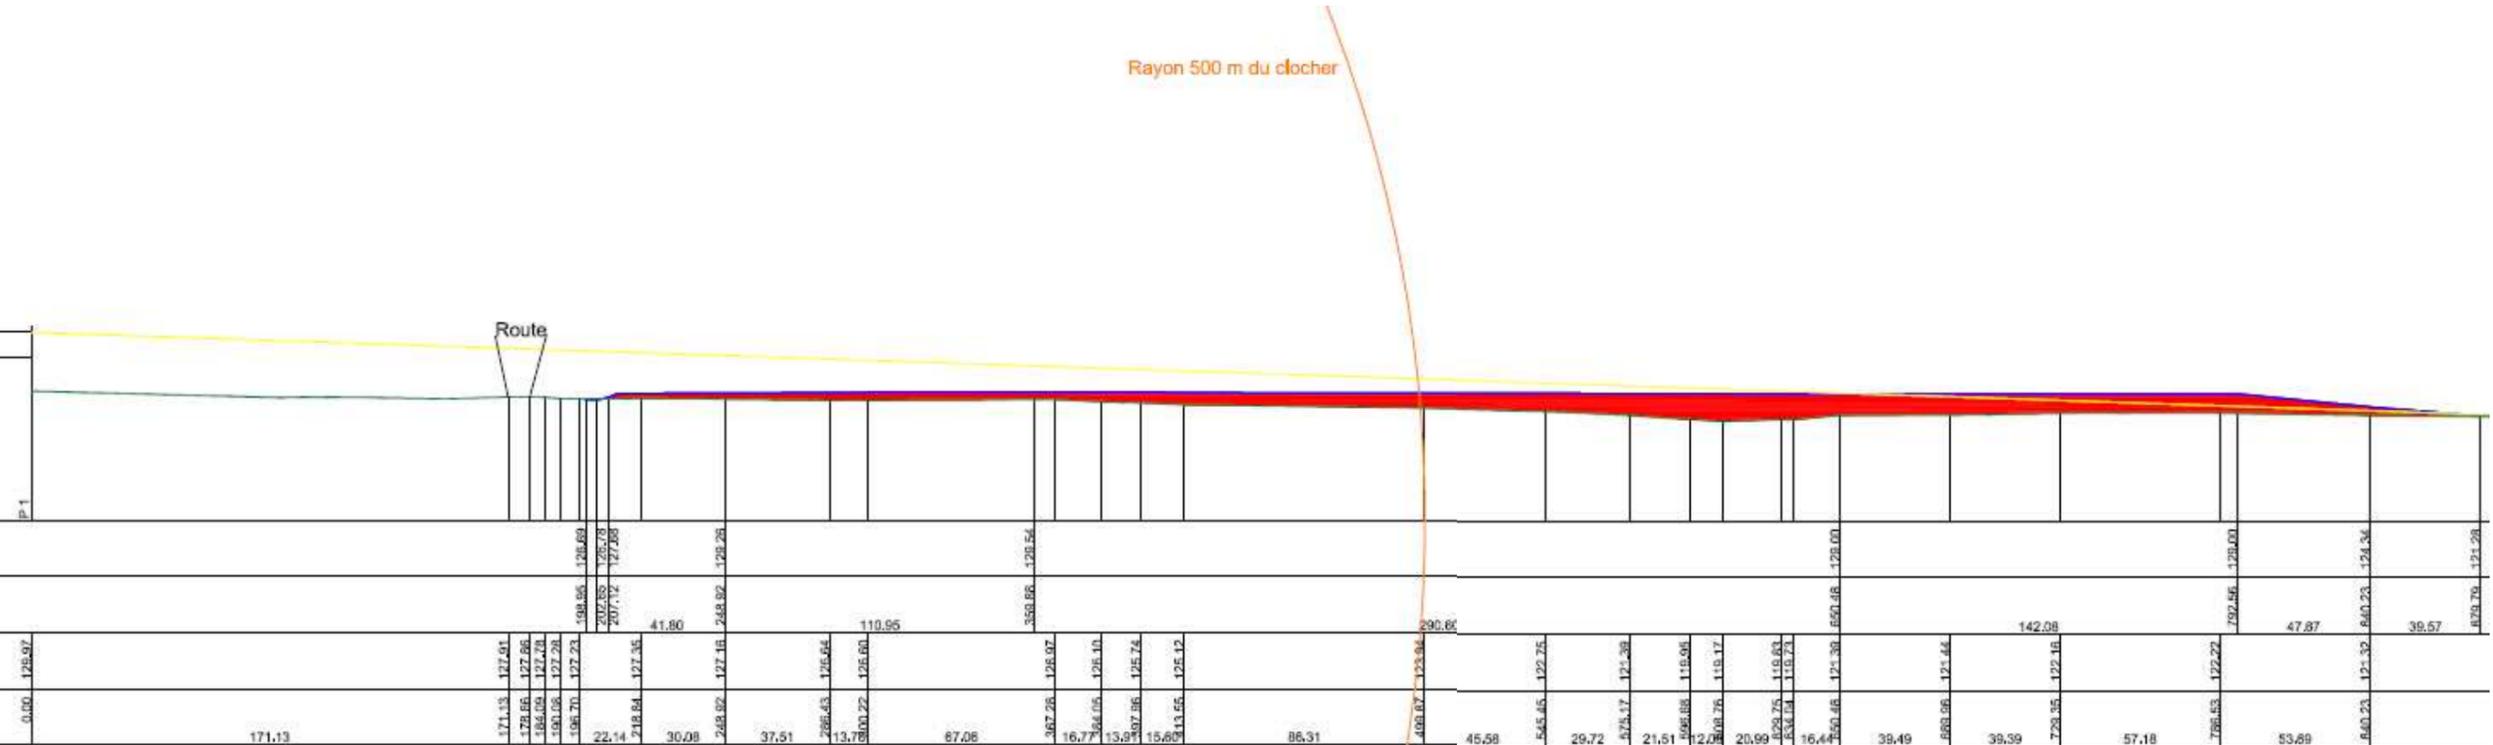

	Projet		Terrain	
	Z	D	Z	D
			128.97	0.00
				171.13
