


Echelle 1/1000

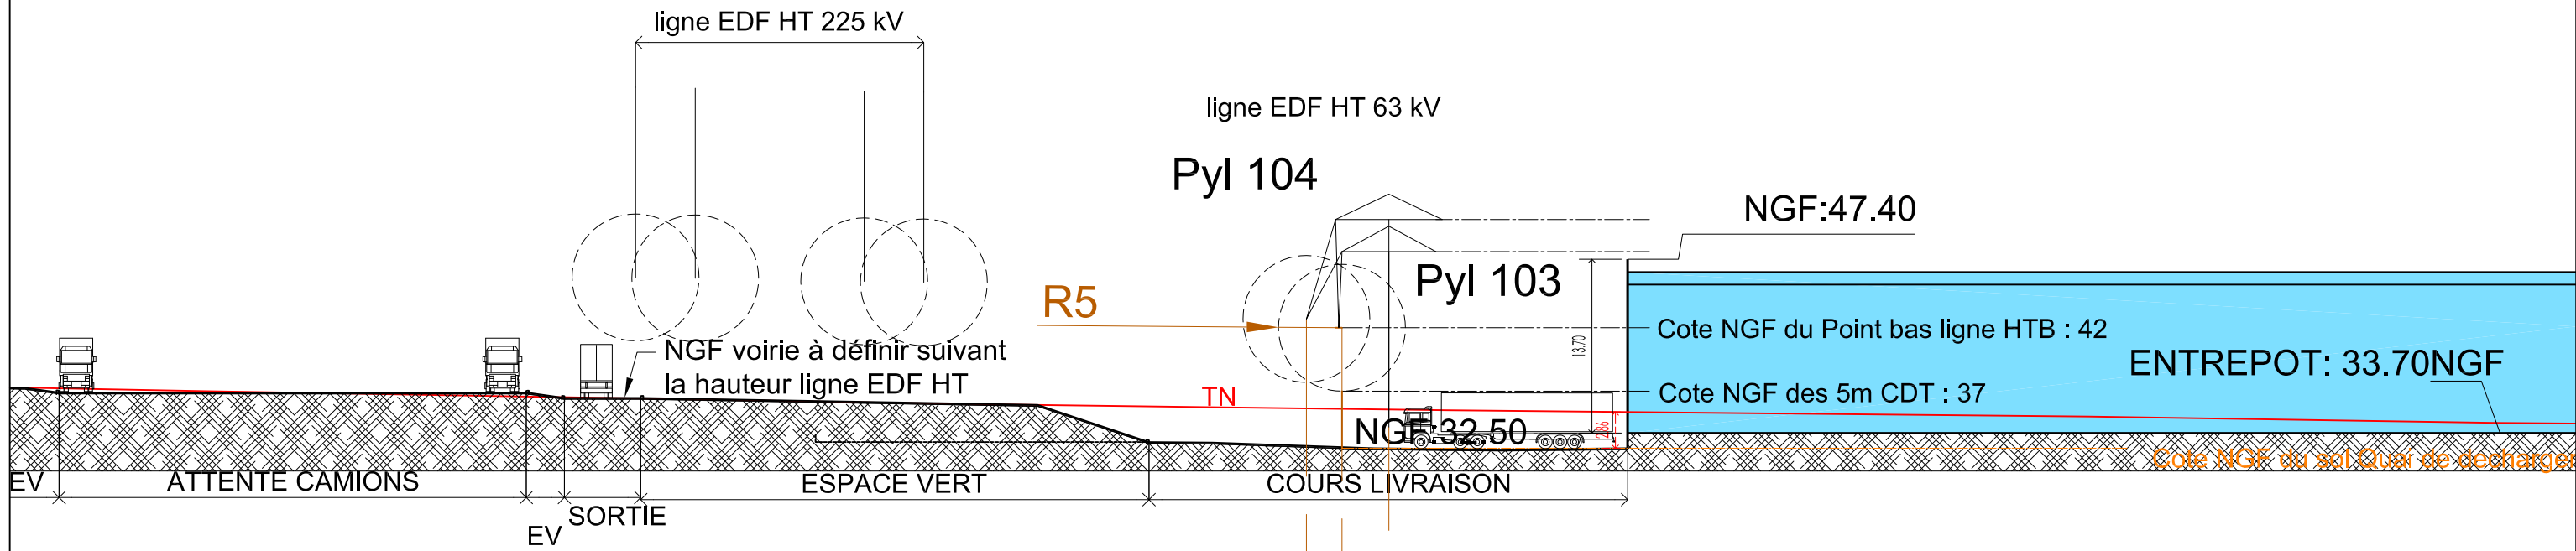

Echelle 1/500