


Département du VAL d'OISE  
 SAINT MARTIN DU TERTRE  
**DOSSIER DE DEMANDE DE PERMIS D'AMENAGER**  
 (Article R421-19 du Code de l'Urbanisme)  
*Réaménagement paysager d'une parcelle agricole*  
**COUPE TOPOGRAPHIQUE**

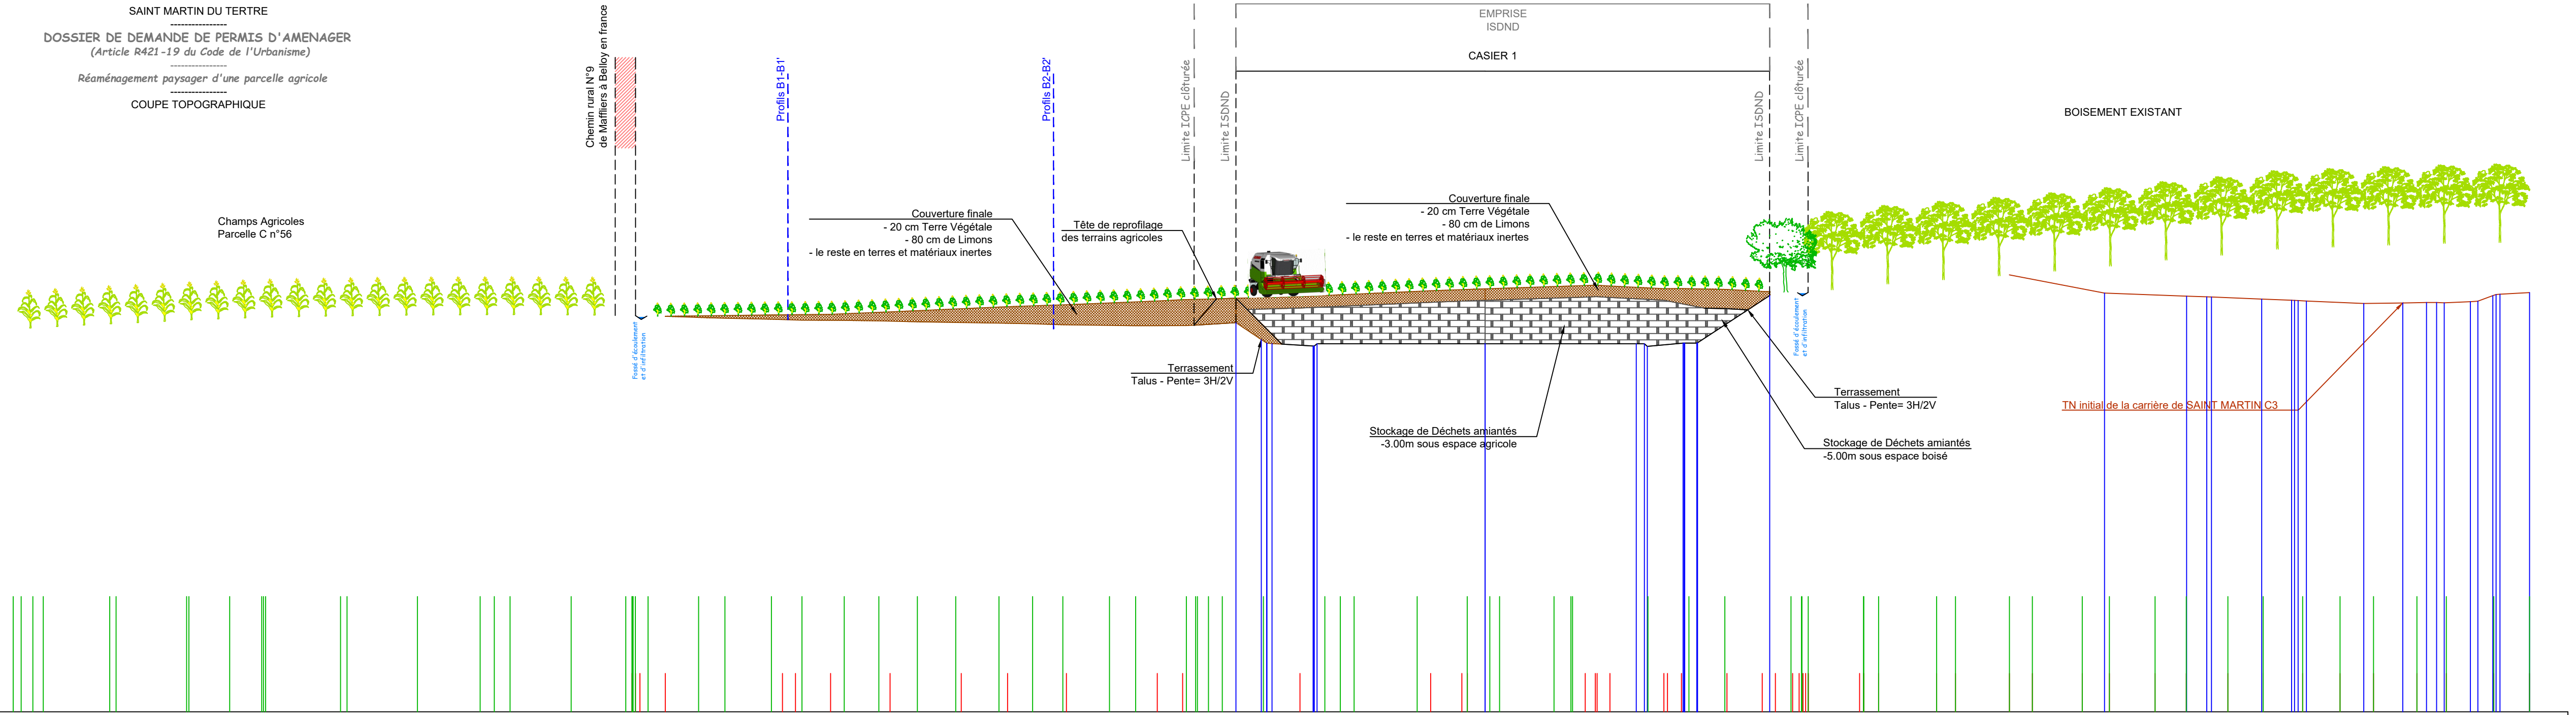

Echelle en X : 1/1000  
 Echelle en Y : 1/1000

Profil n°: A2-A2'  
 Axe Nord-Sud

PC : -6.00 m

<b>Nombres des points TN</b>	123	4	5	6	7	8	9	10	11	12	13	14	15	187	18	19	21	223	24	25	26	27	282	345	37	38	39	40	41	42	43	44	45	46	47	48	49	50	51	52	53	54															
<b>Altitude TN 20161215</b>	93.62 93.74 93.83 94.10	95.14 95.18	96.77 96.88 96.95 96.98 97.08 97.13 97.11	97.13	97.14	96.69 96.49	99.25 98.01	95.96 95.80 95.58	95.41 95.24	95.06 94.79	94.62 94.55	94.28 94.72 94.91 95.13	95.80 95.74 95.77 95.81	96.87 97.63 97.67 98.18	99.05 99.34	100.69	101.28 101.72	103.48 103.38 103.31 103.02 103.21	104.63 105.27	106.31 106.76	107.82 108.20	109.44 110.00	111.25 112.17	113.04 113.87	114.56 115.10	115.37 115.91	116.02 116.30	116.30 116.41																													
<b>Altitude TN FINI</b>	
<b>Altitude FOND DE CASIER NGF 90m</b>	
<b>Distances cumulées TN FINI</b>	
<b>Pentes et rampes TN FINI</b>	